


2. First Floor Plan

1:50

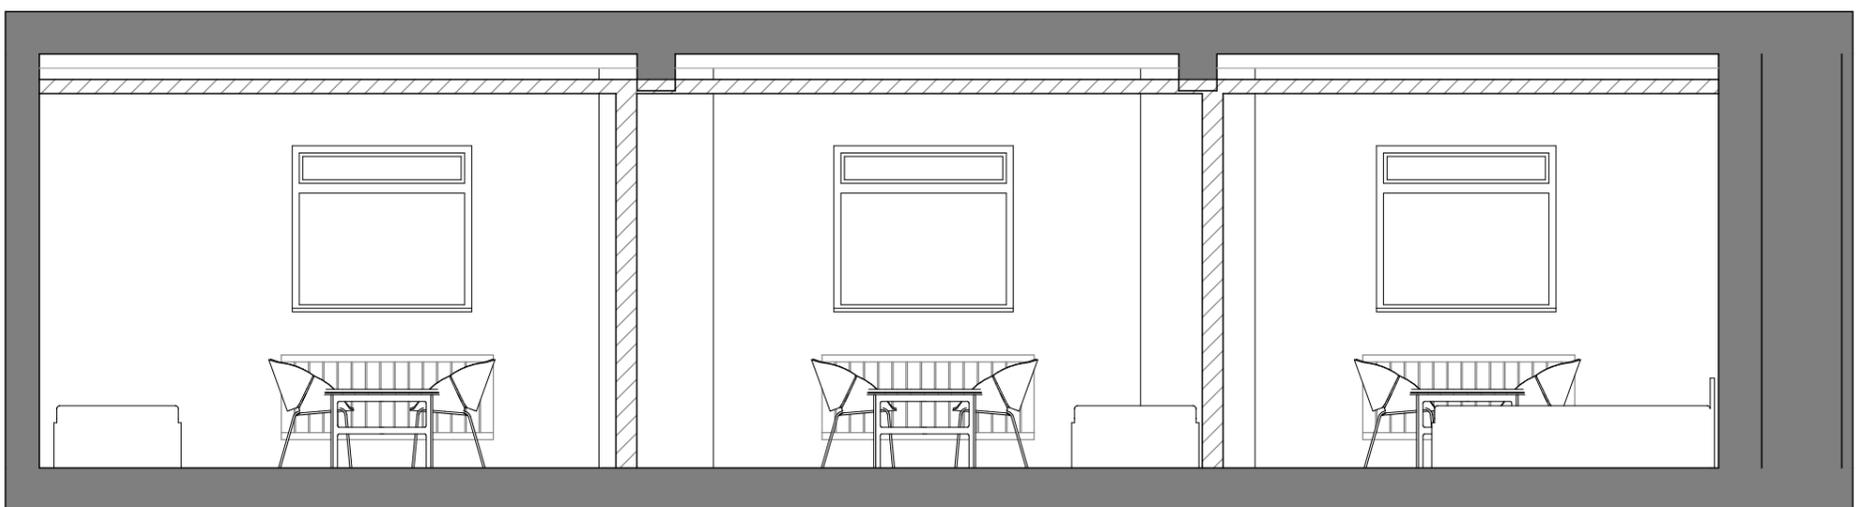


S-07 Section S-07

1:50

Notes
Please print to A3. This drawing has been prepared for Planning and Building regulations purposes only. Use only dimensions shown for setting out.

© This drawing and the concept contained herein remains the property of the copyright holders Redesign Architecture Ltd and shall not be copied or used in whole or in part without written consent.

Revisions	

 

Client
YMCA Cornwall

Project
The Orchard, Alverton Road
Penzance, Cornwall, TR18 4TE

Drawing
Proposed Bedsits

Project no
2214

Drawing no
A.03

Date
October 2022

2 Nancealverne Walk, Madron Road, Penzance, Cornwall TR20 8FB

Tel : 07807 448878
e-mail : architect@nigelturner.design
web : www.nigelturner.design