


PROPOSAL



CORMAC, on behalf of Cornwall Council, is inviting comment on the following proposal
Proposed Pedestrian Facility, Sea Front, Portreath

Date	Originator	Document ref.
30/07/24	AU	TT_CNP2415_SN_P01

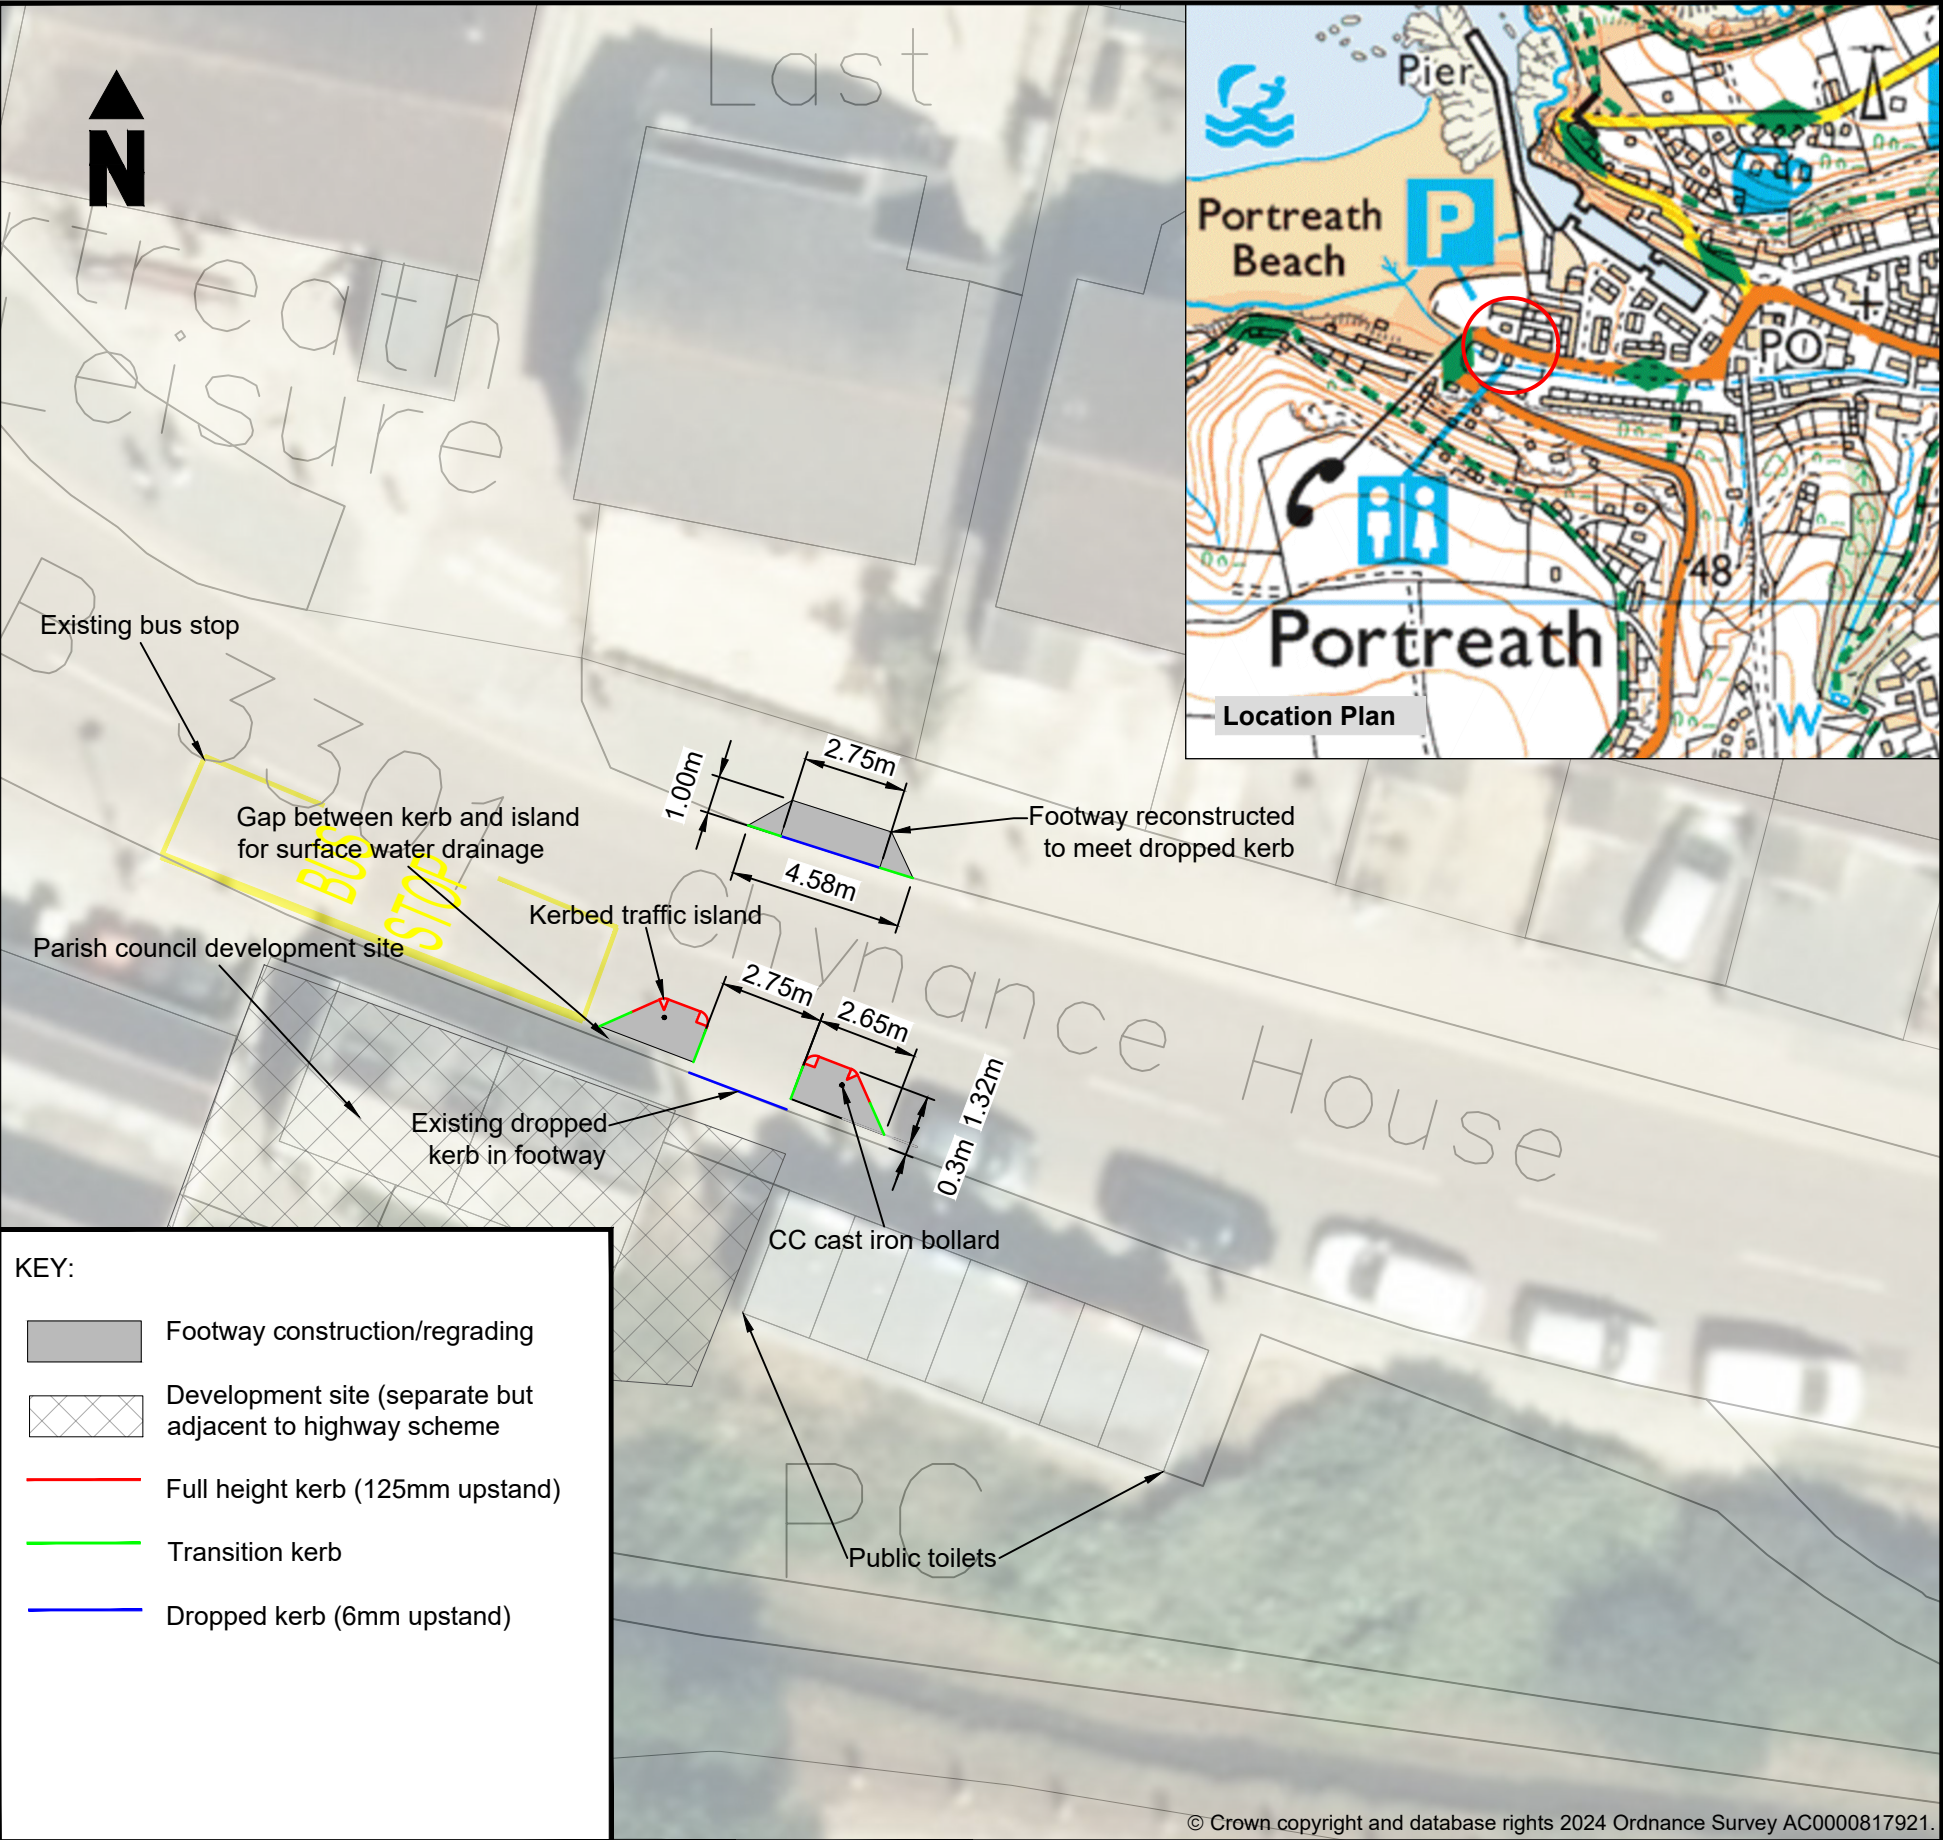

KEY:

- Footway construction/regrading
- Development site (separate but adjacent to highway scheme)
- Full height kerb (125mm upstand)
- Transition kerb
- Dropped kerb (6mm upstand)

To respond, please send any comments or objections, specifying the grounds on which they are made, via email or in writing to:
Technical Team, Cormac, Western Group Centre, Radnor Road, Scorrier, Redruth, TR16 5EH.

Alternatively, please scan the **QR Code** to respond online using the Consultation Finder service or visit:

engagespace.co.uk/Cornwall/

To arrive no later than: **22/09/2024**

"QR Code" is a registered trademark of DENSO WAVE INCORPORATED.

Please contact us using the details below to obtain further information.

Telephone: **0300 1234 222**
Email: **technical@cormacltd.co.uk**

Please quote reference: **Technical Team / CNP2415**